




insight
design

2930 Northeast
2nd Court
Miami, Florida
33137
305.545.4964

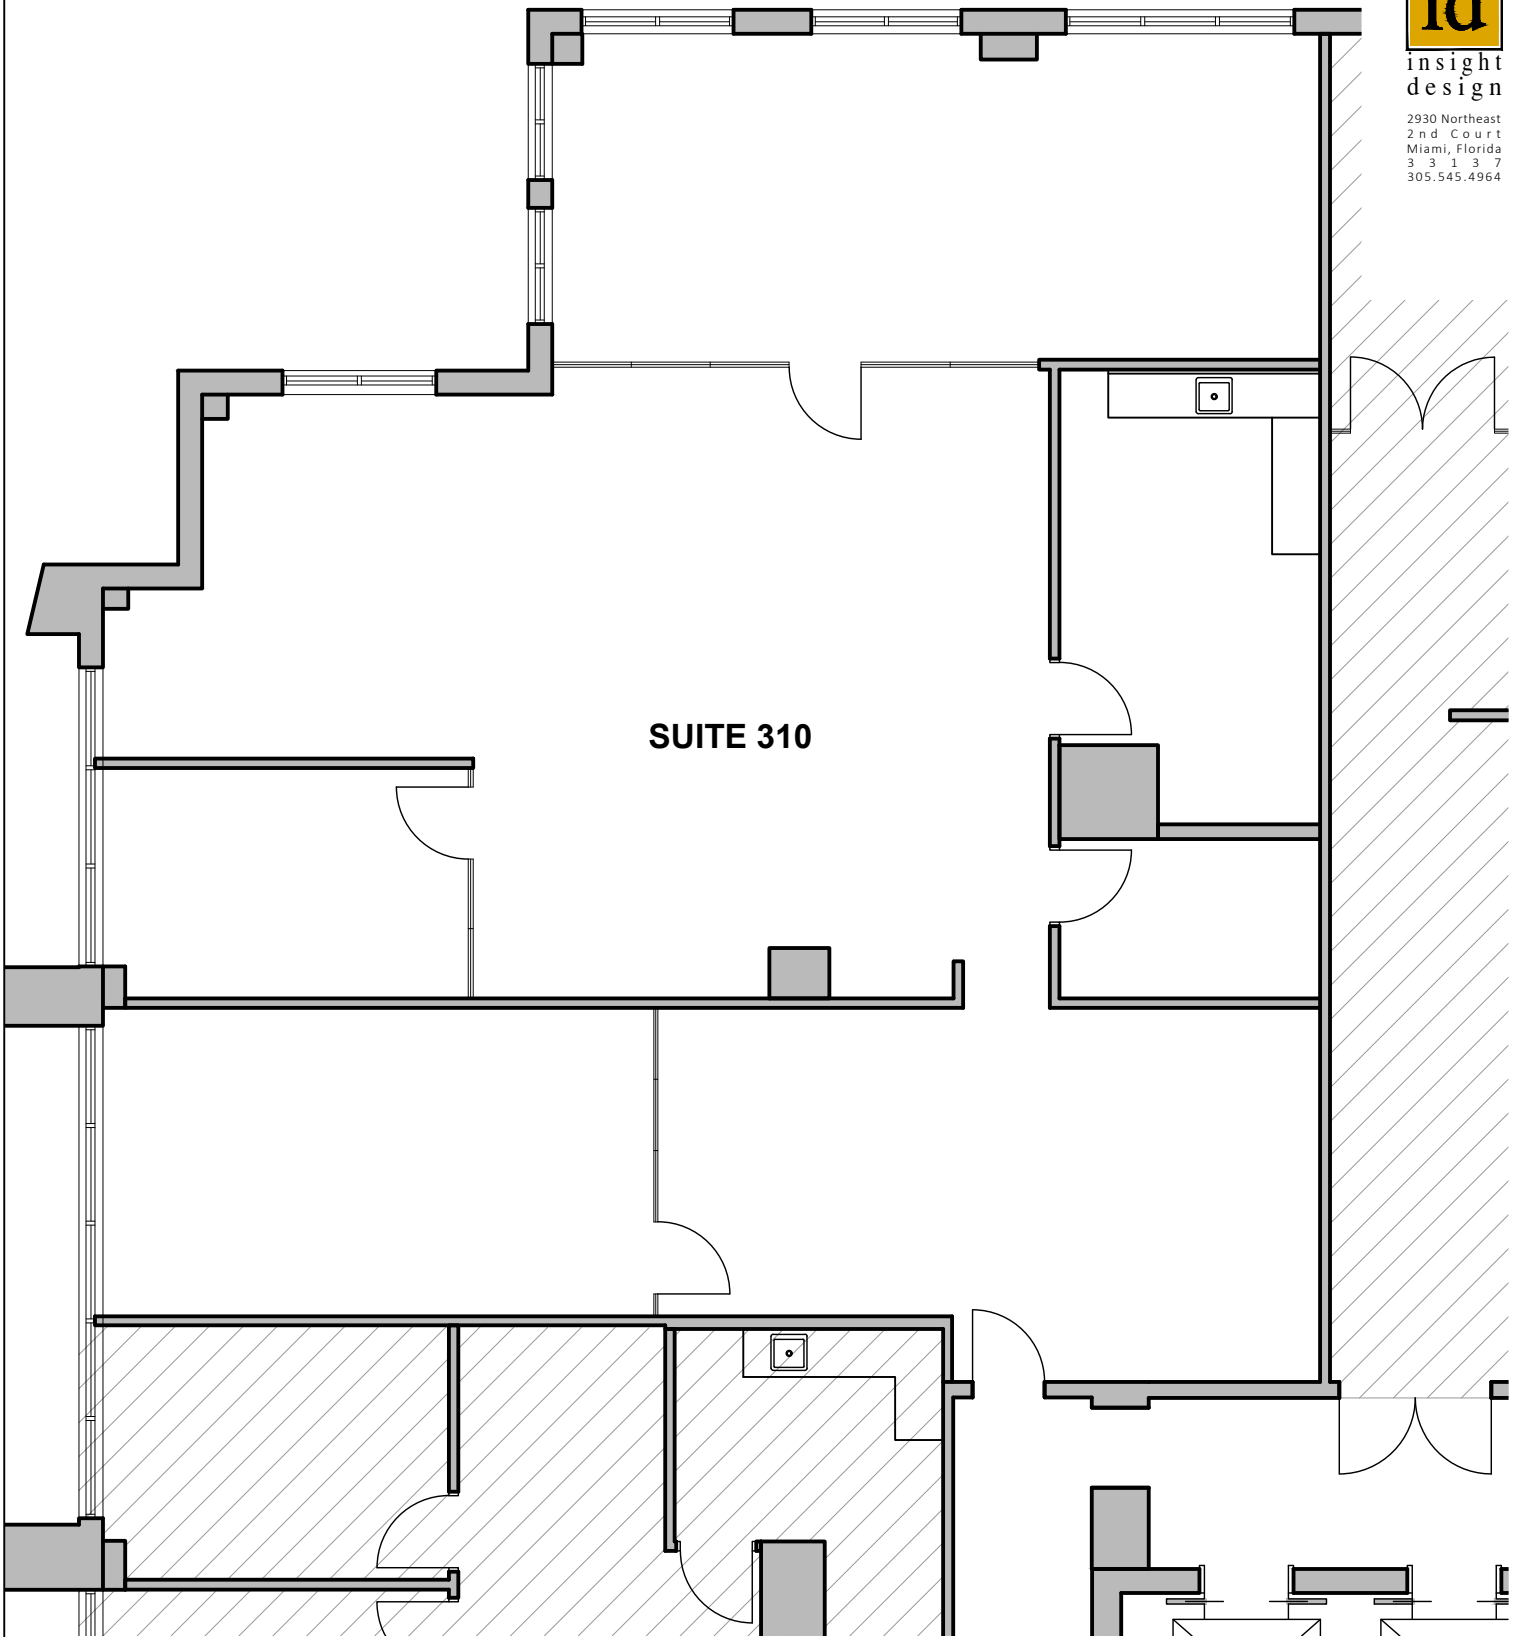

SUITE 310

PLEASE NOTE THAT
THE INFORMATION
SHOWN ON THIS PLAN
MIGHT NOT REPRESENT
EXISTING CONDITIONS

SUITE 310 FLOOR PLAN

Aventura Corporate Center III

1/8"=1'-0"



PROJECT NO:	1709-00
DRAWN BY:	VS
DATE:	07/18/2019
SCALE:	AS NOTED
SHEET NO:	SK-02

© 2019 Insight Design, Inc.